
REGION NO. STATE FED. AID SHEET TOTAL SHEETS

MD.

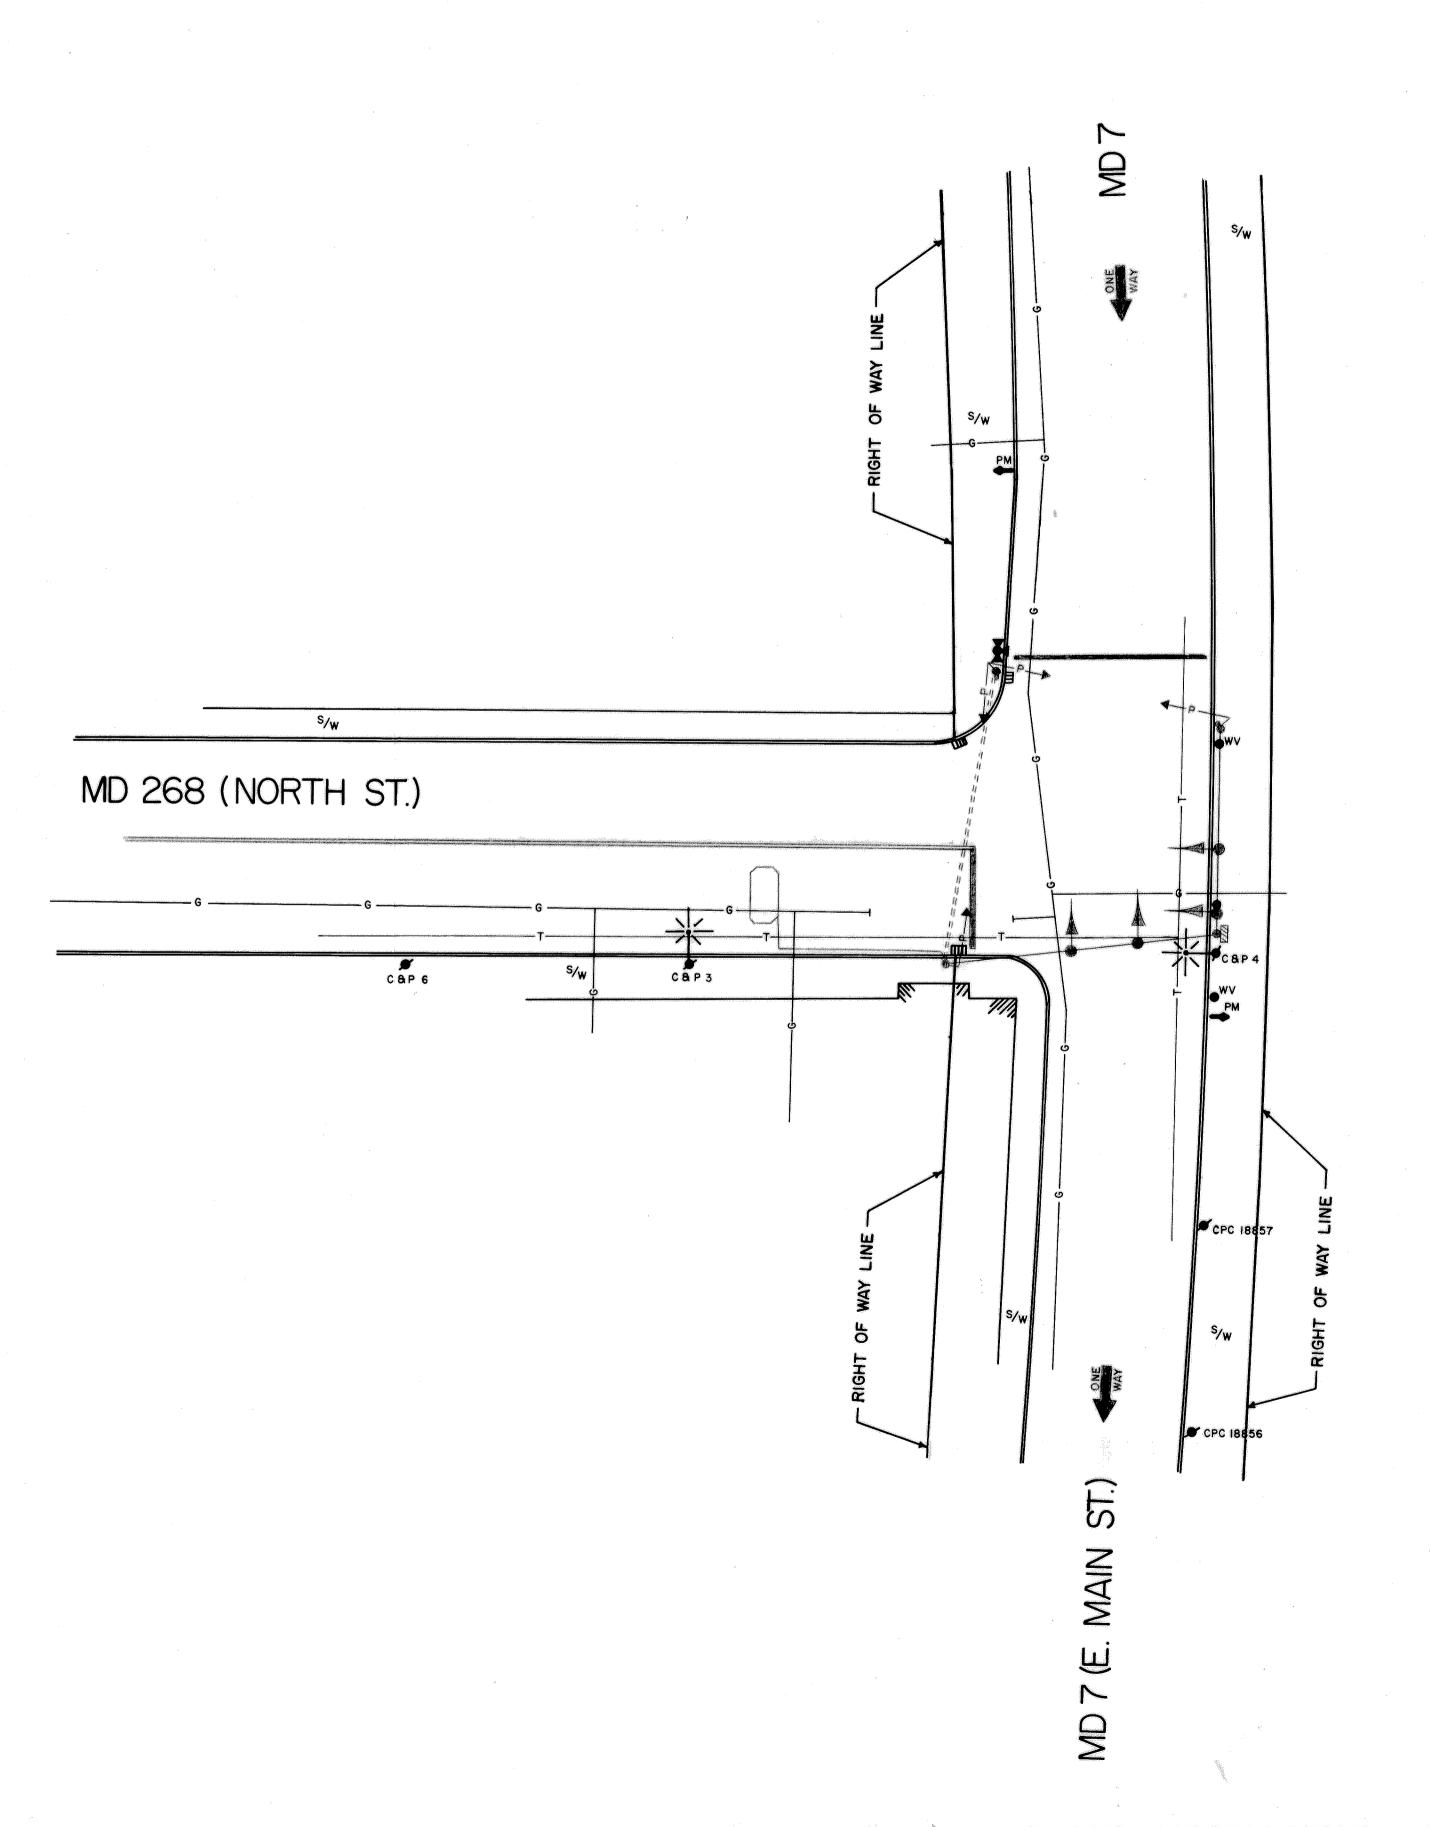

APPROVAL: REGIONAL
TRAFFIC ENGINEER

APPROVAL: CHIEF-BUREAU
OF
TRAFFIC ENGINEERING

APPROVAL: ASS'T. CHIEF ENGINEER
TRAFFIC
REVISIONS

STATE OF MARYLAND DEPARTMENT OF TRANSPORTATION STATE HIGHWAY ADMINISTRATION

TRAFFIC DIVISION - BUREAU OF TRAFFIC ENGINEERING

MD 7 (E. MAIN ST.) & MD 268 (NORTH ST.)

SCALE " =	= 20'	DATE 10-29-69	CONTRACT NO.
DRAWN BY:	J.S.	H. KILIAN	COUNTY: CECIL

LEGEND OF UNDERGROUND UTILITIES

GAS MAIN WATER MAIN

SEWER MAIN
ELECTRIC CABLES
TELEPHONE CABLES

AERIAL CABLES

SIGNAL NO.: 07017

DRAWING NO.

CHECKED BY: ______ TS- 59-XI